


PRELIMINARY


OUTDOOR LIVING DESIGNS

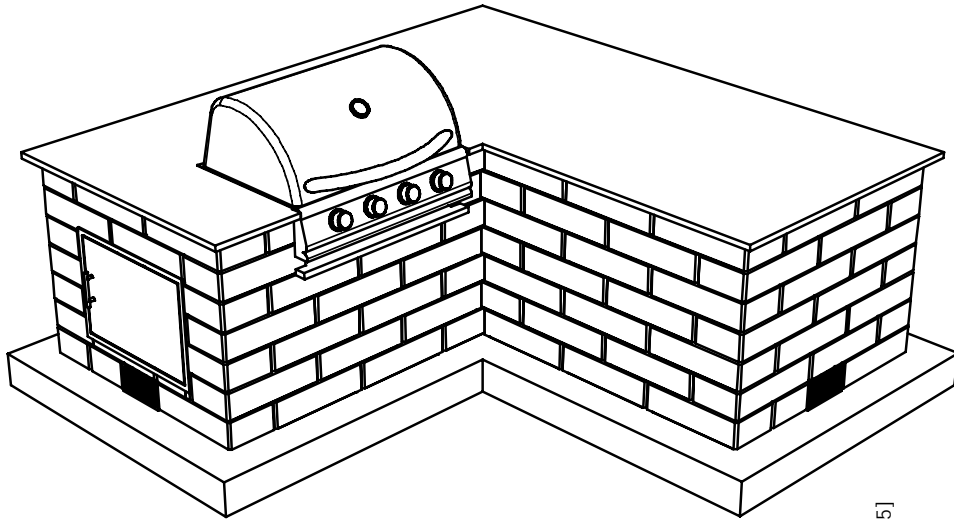


ISOMETRIC VIEW

NOTE:

1. WALL UNITS TO BE INSTALLED WITH CHANNEL ON THE BOTTOM SIDE IN ORDER TO GET THE PROPER CONTEMPORARY ESTHETIC LOOK. (WALL PRODUCT TO BE INVERTED 180 DEGREES FROM FINISHED PALLET WHEN INSTALLED).
2. SECURE EACH UNIT USING APPROVED ADHESIVE OR BONDING AGENT FOLLOWING APPLICATION DIRECTIONS PROVIDED BY PRODUCT SUPPLIER.
3. THIS DESIGN REQUIRES CUTTING UNITS TO PROPERLY FIT THE GRILL TOP AND ACCESS DOOR.
4. BUILT-IN GRILL INSERT AND ACCESS DOOR TO BE INSTALLED PER MANUFACTURES RECOMMENDATIONS.
5. STRUCTURAL SUPPORT FOR BLOCK UNITS OVER OPENINGS ON SHOWN FOR VISUAL PURPOSES.

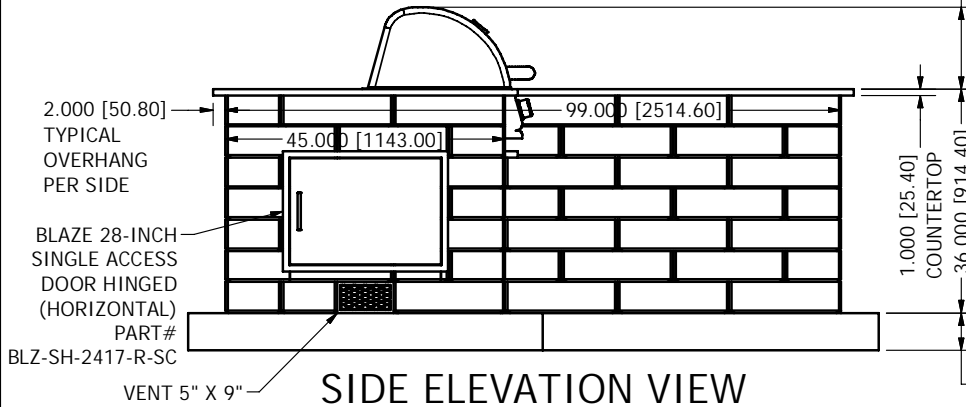

SIDE ELEVATION VIEW

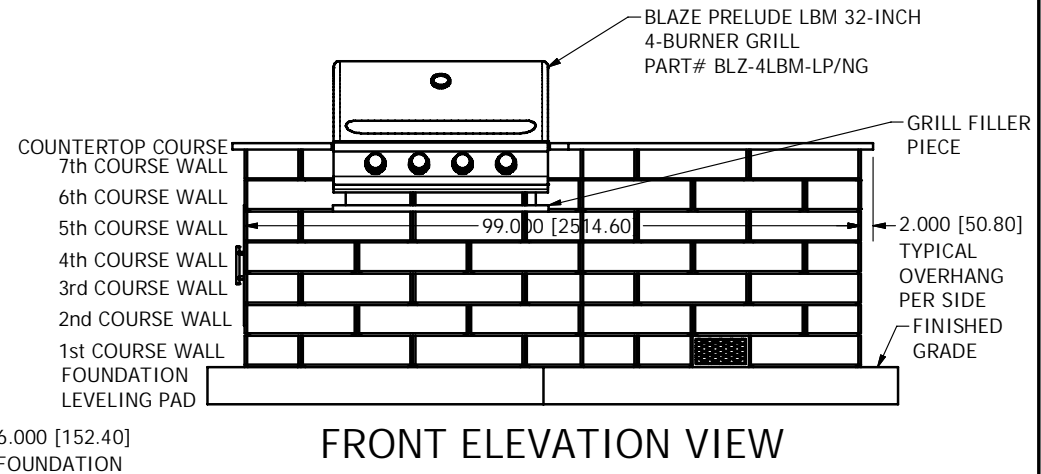


FRONT ELEVATION VIEW

PRODUCT COUNTS:
(140) TOTAL WALL UNITS

6-3-2024

LENZA - 45 x 99 L-SHAPE GRILL TOP - LEFT DOOR DESIGN


ROBERT LUNDELL
KEYSTONE RETAINING WALL SYSTEMS LLC

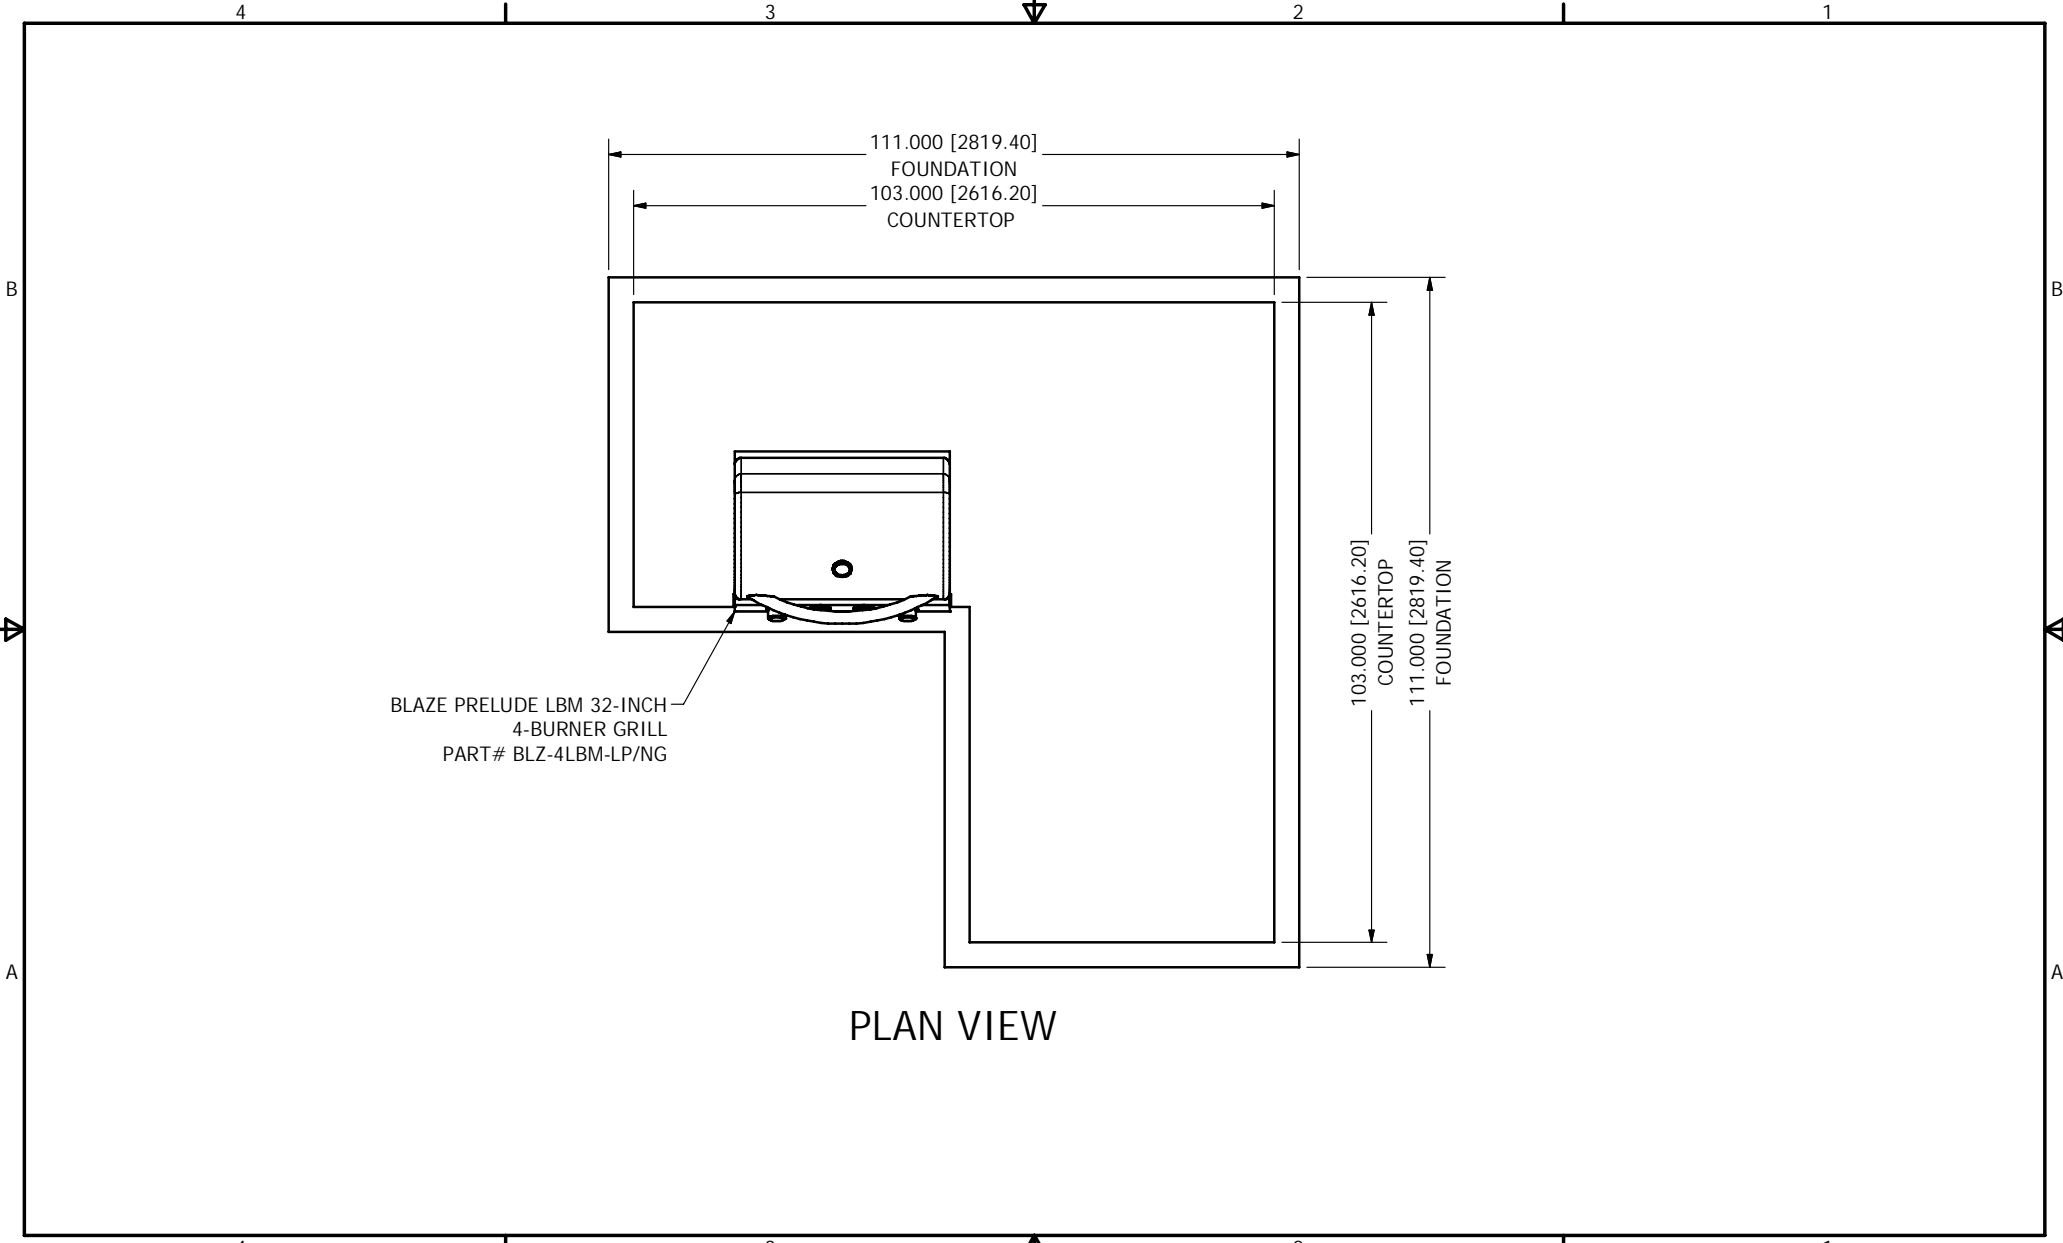

PLAN VIEW

PRELIMINARY

OUTDOOR LIVING DESIGNS

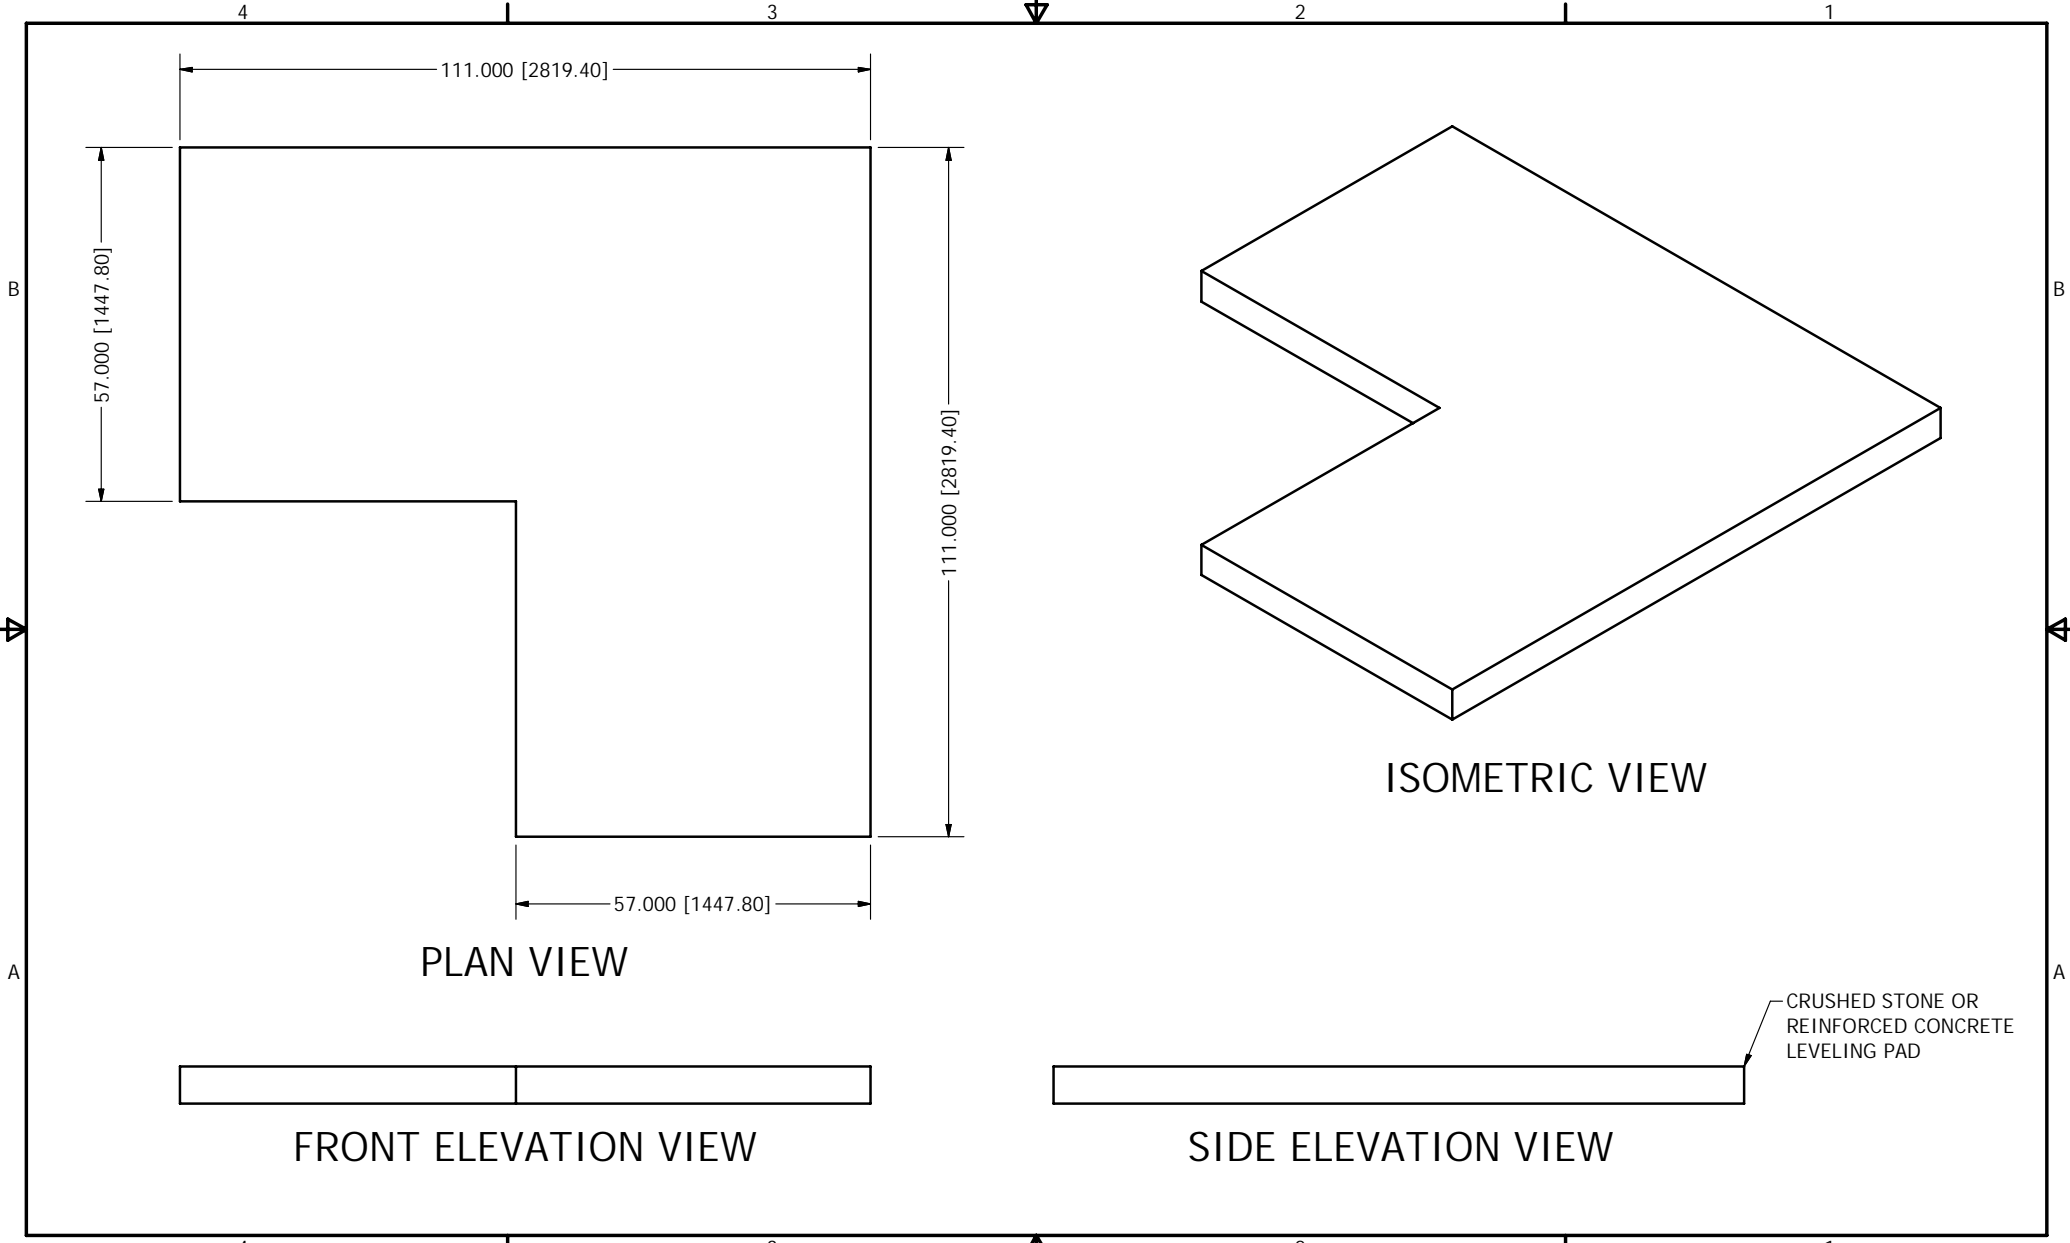

PLAN VIEW

ISOMETRIC VIEW


FRONT ELEVATION VIEW

SIDE ELEVATION VIEW

CRUSHED STONE OR REINFORCED CONCRETE LEVELING PAD

PRELIMINARY

OUTDOOR LIVING DESIGNS

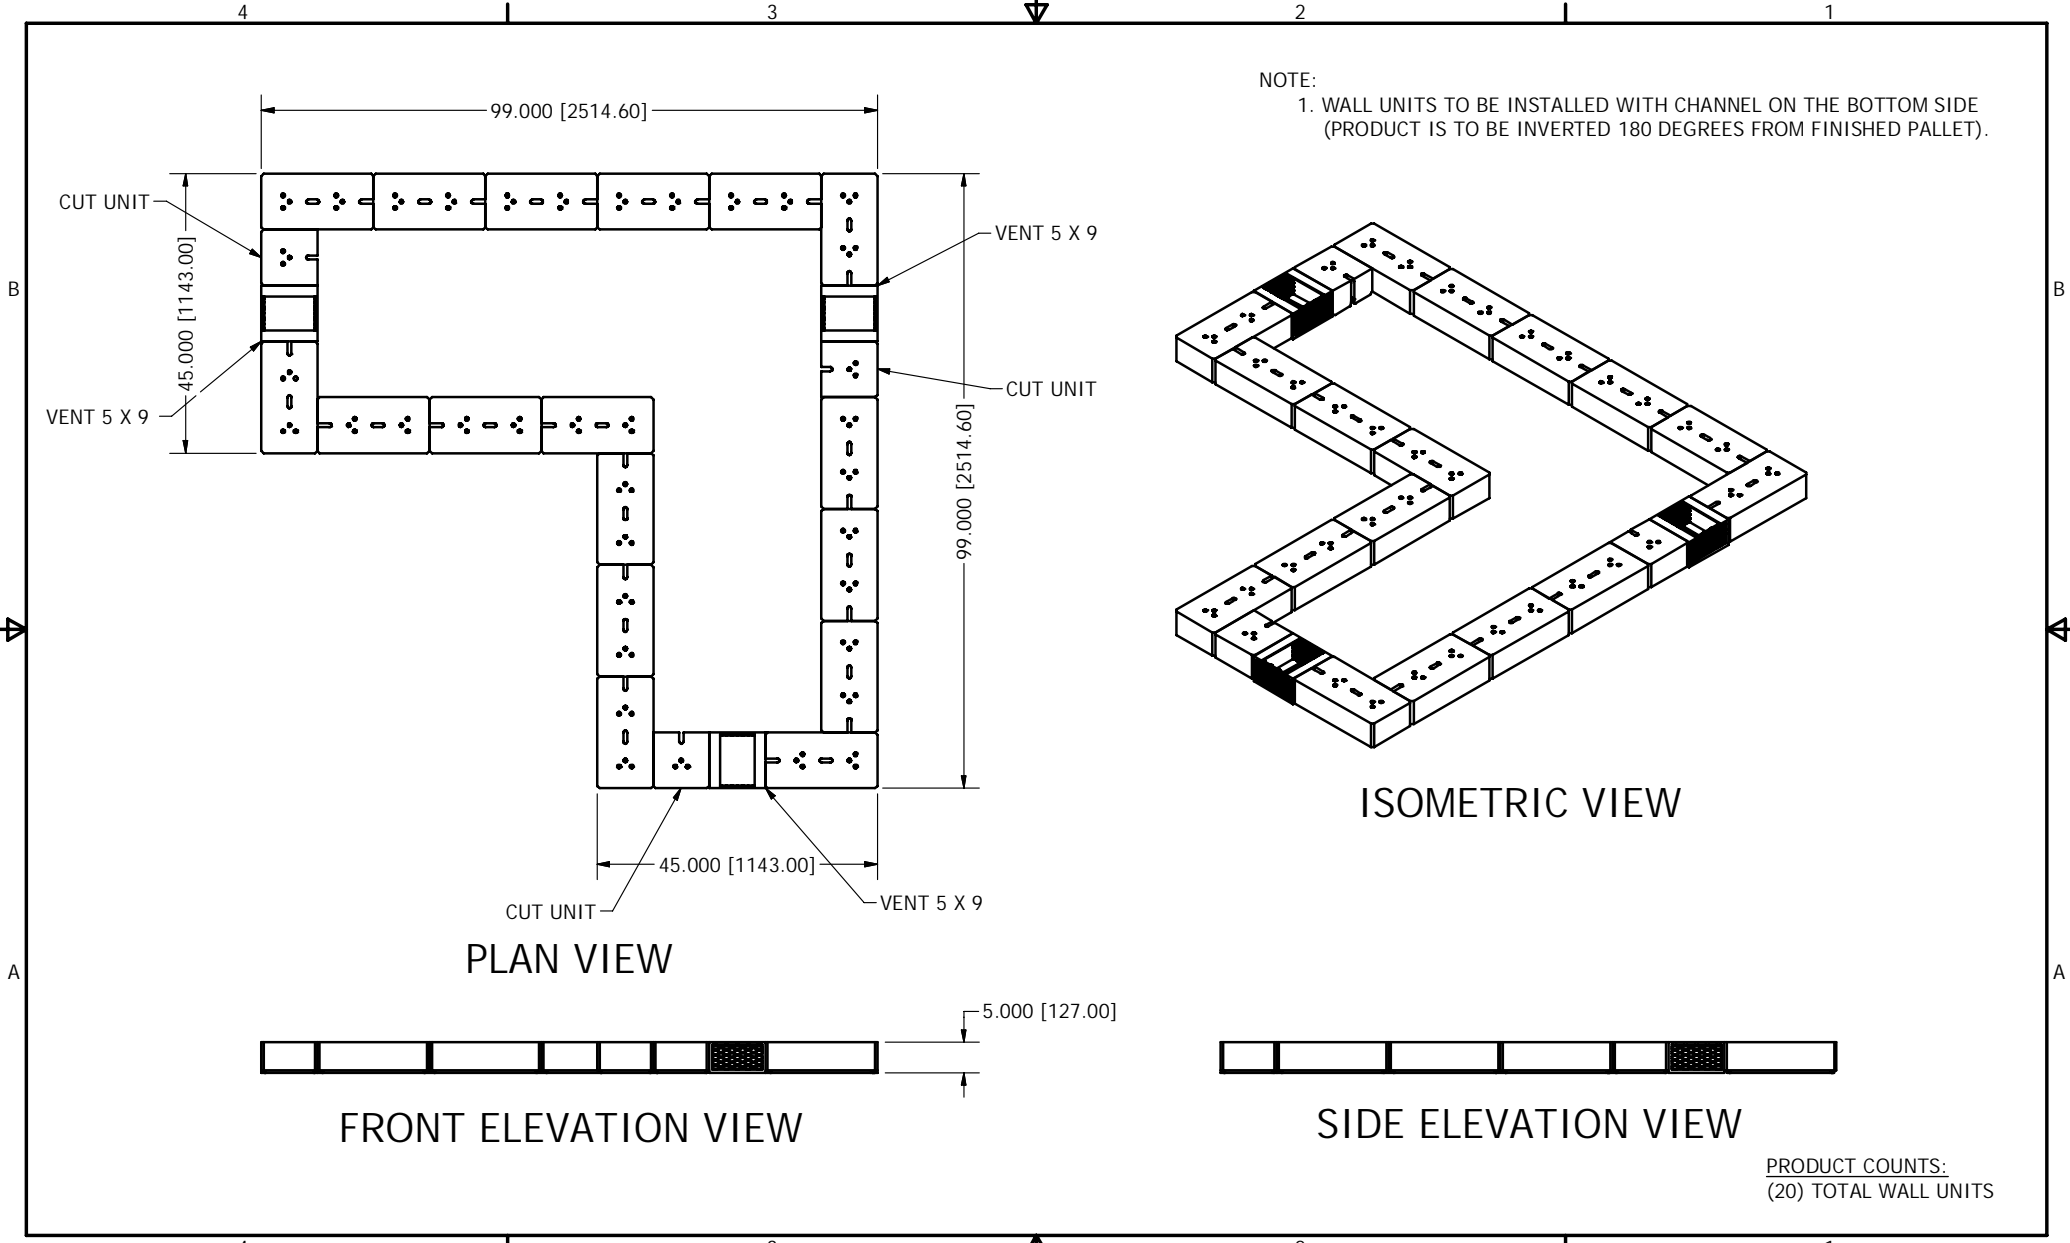

6-3-2024

LENZA - 45 x 99 L-SHAPE GRILL TOP - LEFT DOOR CUT DESIGN - 1st COURSE


ROBERT LUNDELL
KEYSTONE RETAINING WALL SYSTEMS LLC

PRODUCT COUNTS:
(20) TOTAL WALL UNITS


PRELIMINARY

OUTDOOR LIVING DESIGNS


NOTE:
1. WALL UNITS TO BE INSTALLED WITH CHANNEL ON THE BOTTOM SIDE
(PRODUCT IS TO BE INVERTED 180 DEGREES FROM FINISHED PALLET).

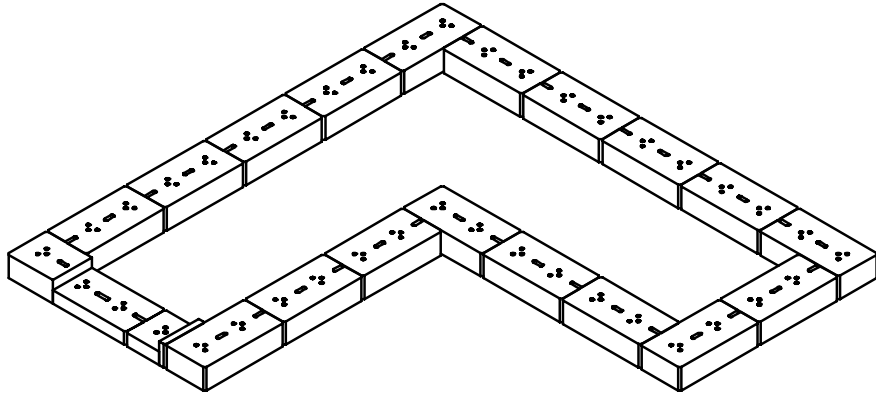


ISOMETRIC VIEW

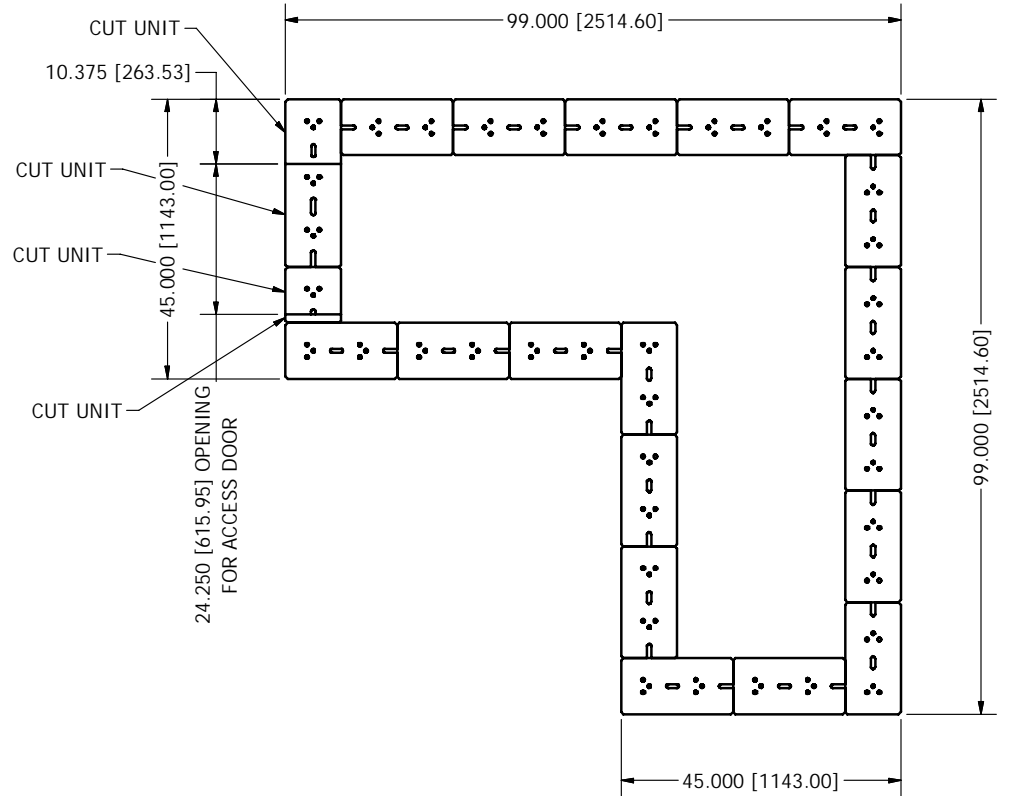

PLAN VIEW

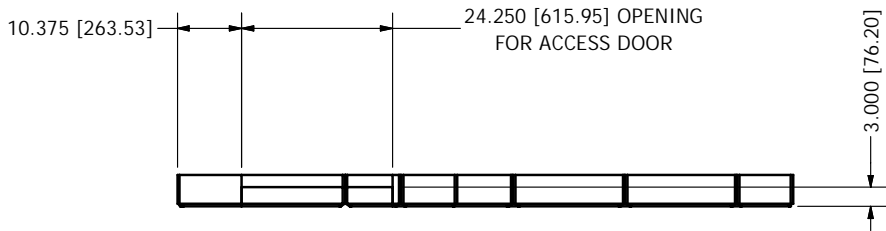

SIDE ELEVATION VIEW

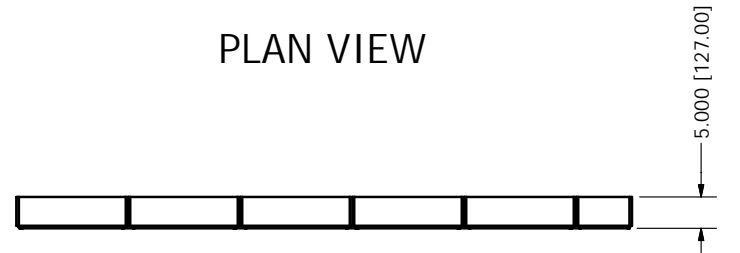

FRONT ELEVATION VIEW

PRODUCT COUNTS:
(22) TOTAL WALL UNITS


6-3-2024

LENZA - 45 x 99 L-SHAPE GRILL TOP - LEFT DOOR CUT DESIGN - 2nd COURSE

ROBERT LUNDELL
KEYSTONE RETAINING WALL SYSTEMS LLC

PRELIMINARY

OUTDOOR LIVING DESIGNS

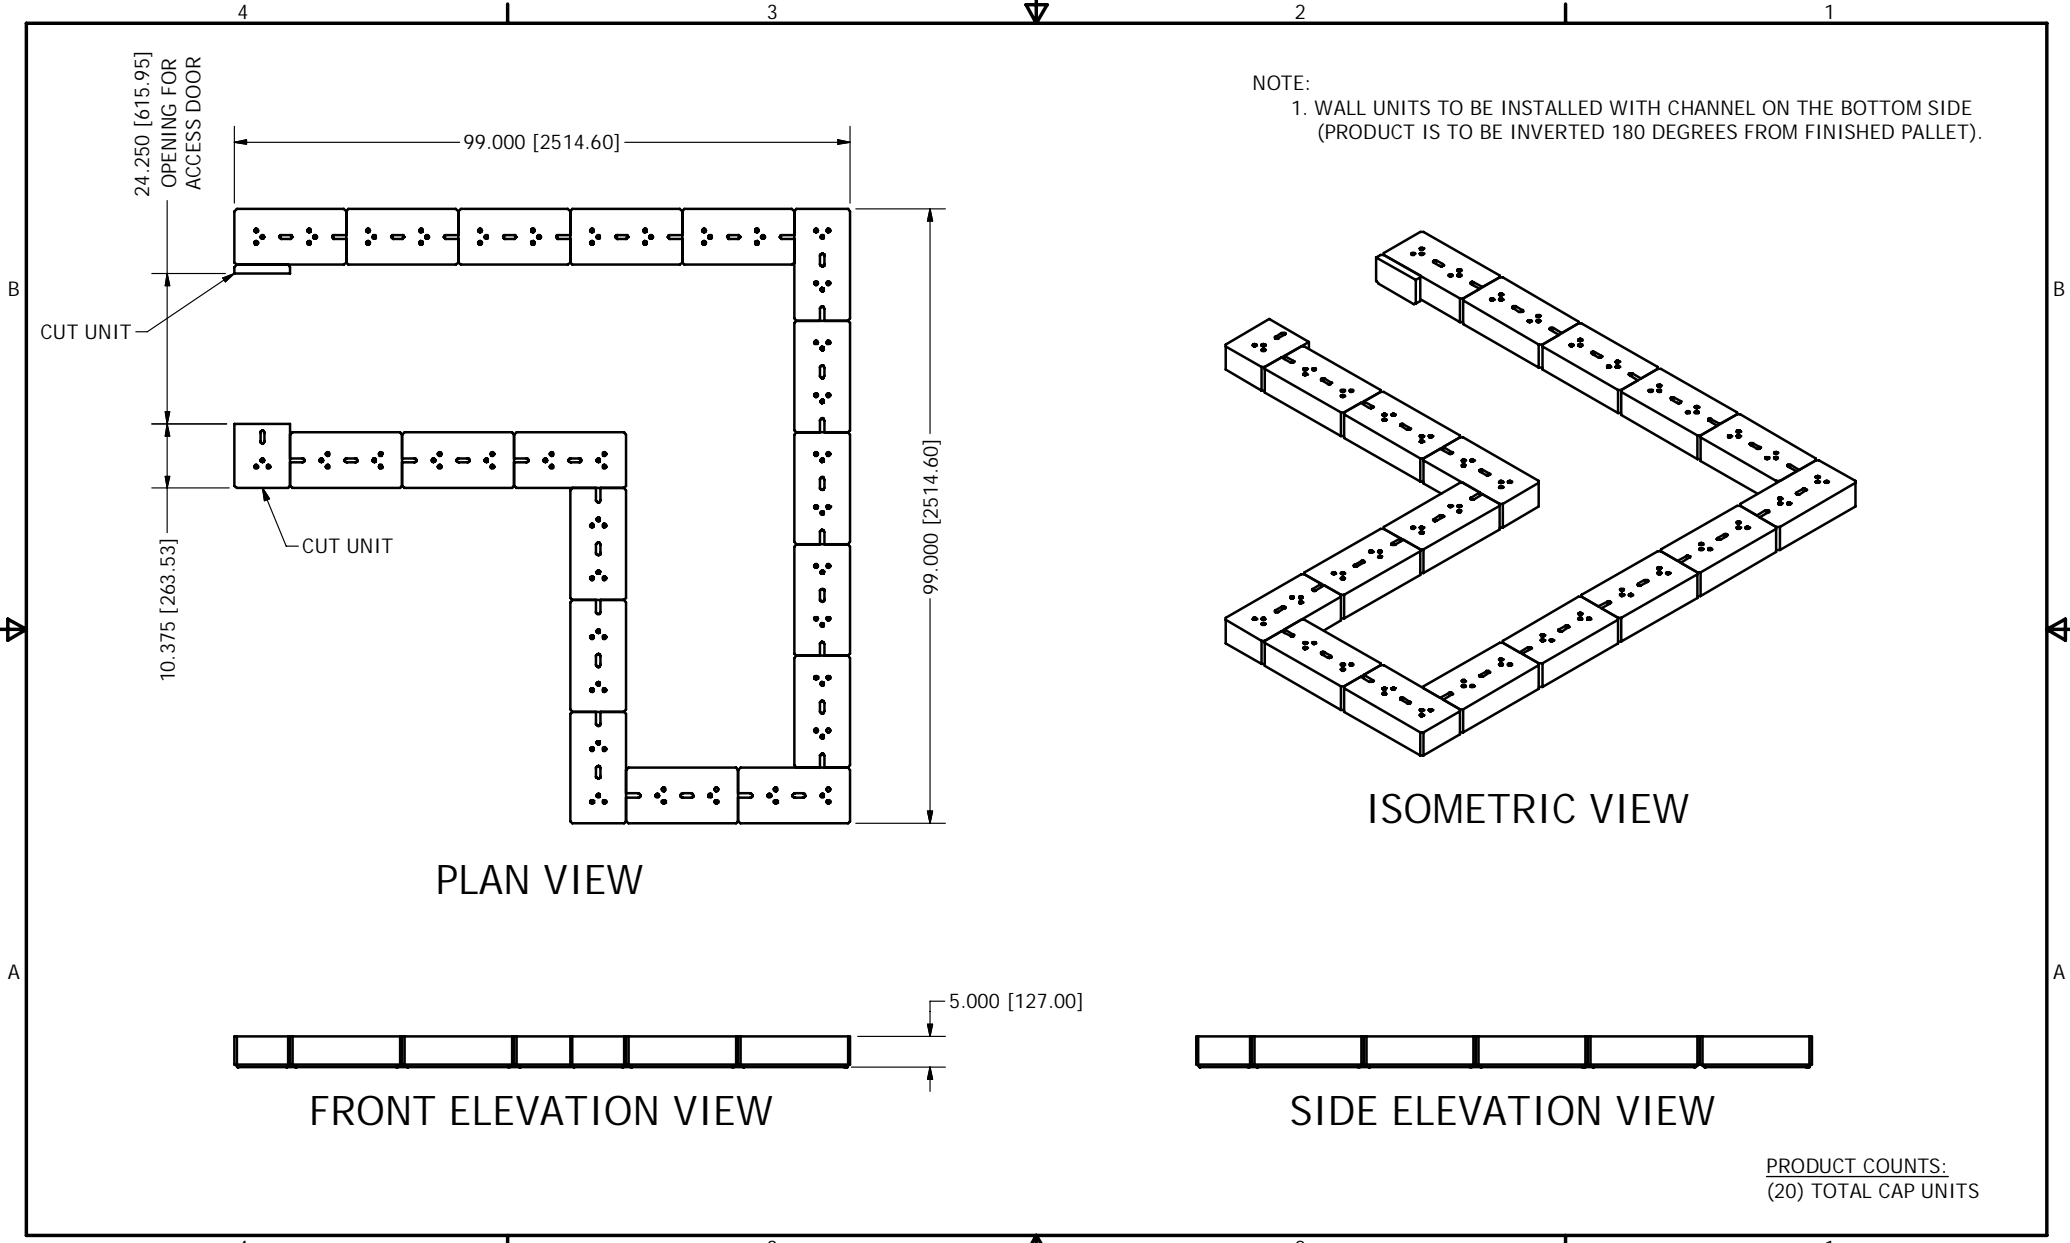


6-3-2024

LENZA - 45 x 99 L-SHAPE GRILL TOP - LEFT DOOR CUT DESIGN - 3rd AND 5th COURSES

ROBERT LUNDELL
KEYSTONE RETAINING WALL SYSTEMS LLC

PRODUCT COUNTS:
(20) TOTAL CAP UNITS

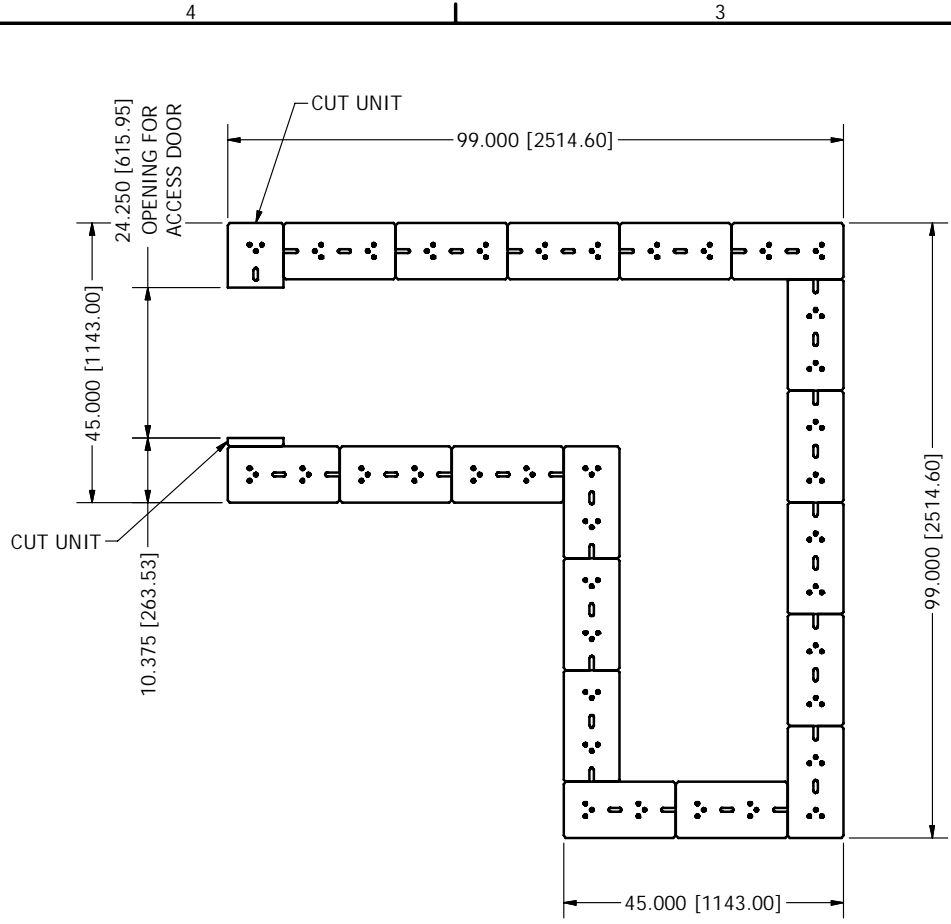


PLAN VIEW




FRONT ELEVATION VIEW

NOTE:
 1. WALL UNITS TO BE INSTALLED WITH CHANNEL ON THE BOTTOM SIDE (PRODUCT IS TO BE INVERTED 180 DEGREES FROM FINISHED PALLET).

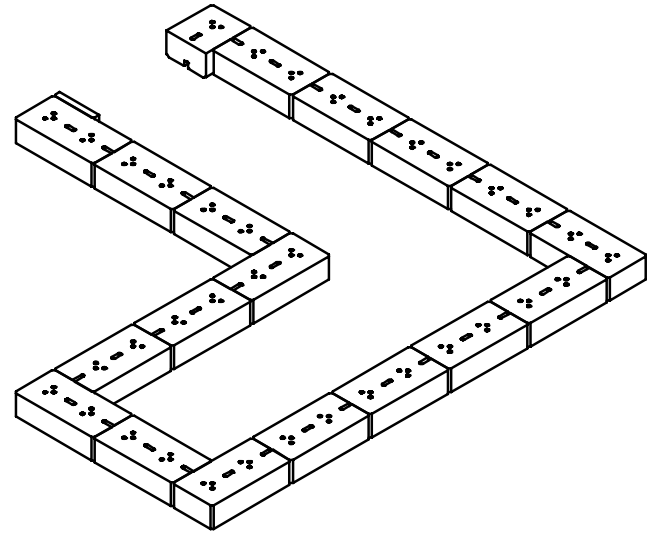

ISOMETRIC VIEW

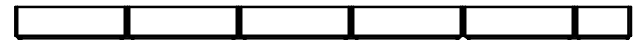


SIDE ELEVATION VIEW


PRODUCT COUNTS:
 (20) TOTAL CAP UNITS

PRELIMINARY

OUTDOOR LIVING DESIGNS

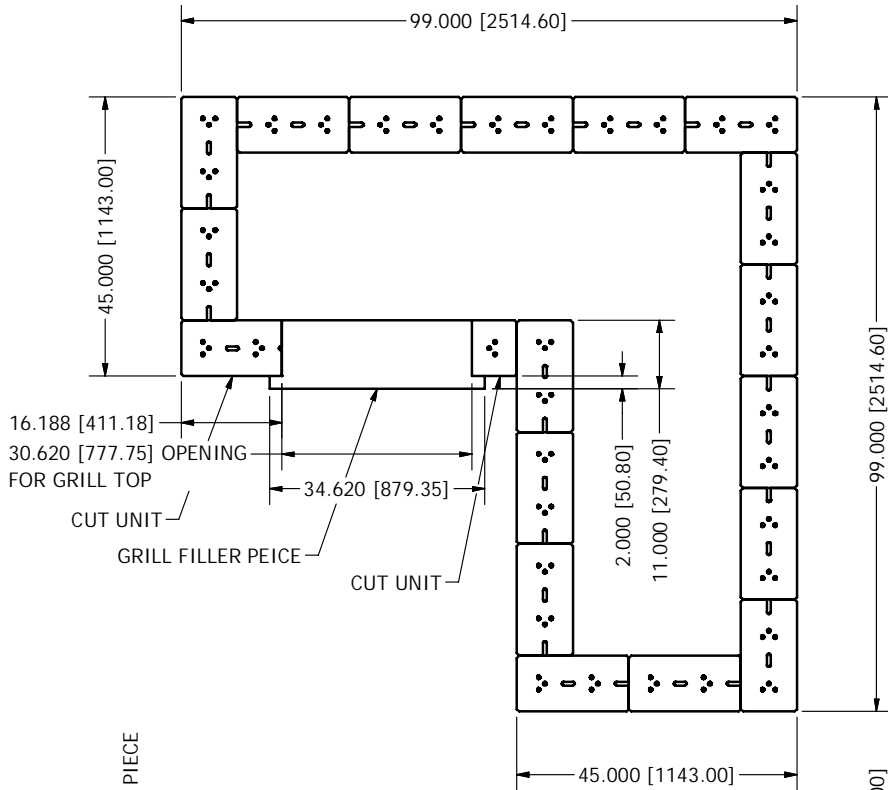


PLAN VIEW

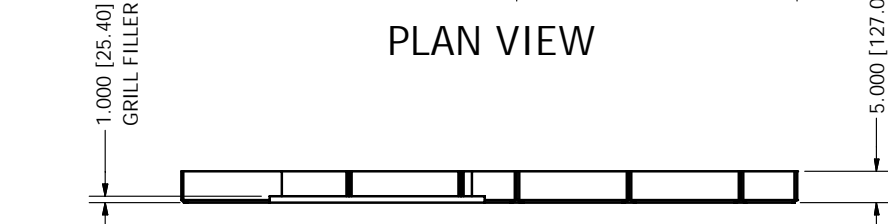


FRONT ELEVATION VIEW

NOTE:

1. WALL UNITS TO BE INSTALLED WITH CHANNEL ON THE BOTTOM SIDE (PRODUCT IS TO BE INVERTED 180 DEGREES FROM FINISHED PALLET).
2. GRILL FILLER PIECE IS TO BE MADE FROM THE SAME MATERIAL AS THE COUNTER TOP, (1" ± THICK).
3. UNLESS OTHERWISE DIRECTED INSTALL AND SECURE GRILL FILLER PIECE WITH APPROVED ADHESIVE OR BONDING AGENT.

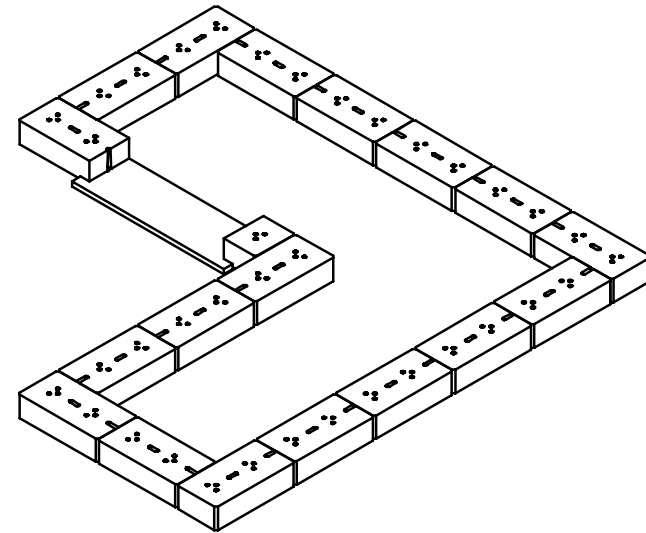

ISOMETRIC VIEW

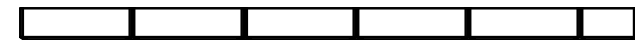


SIDE ELEVATION VIEW

PRODUCT COUNTS:
(19) TOTAL WALL UNITS

6-3-2024


LENZA - 45 x 99 L-SHAPE GRILL TOP - LEFT DOOR CUT DESIGN - 6th COURSE

ROBERT LUNDELL
KEYSTONE RETAINING WALL SYSTEMS LLC

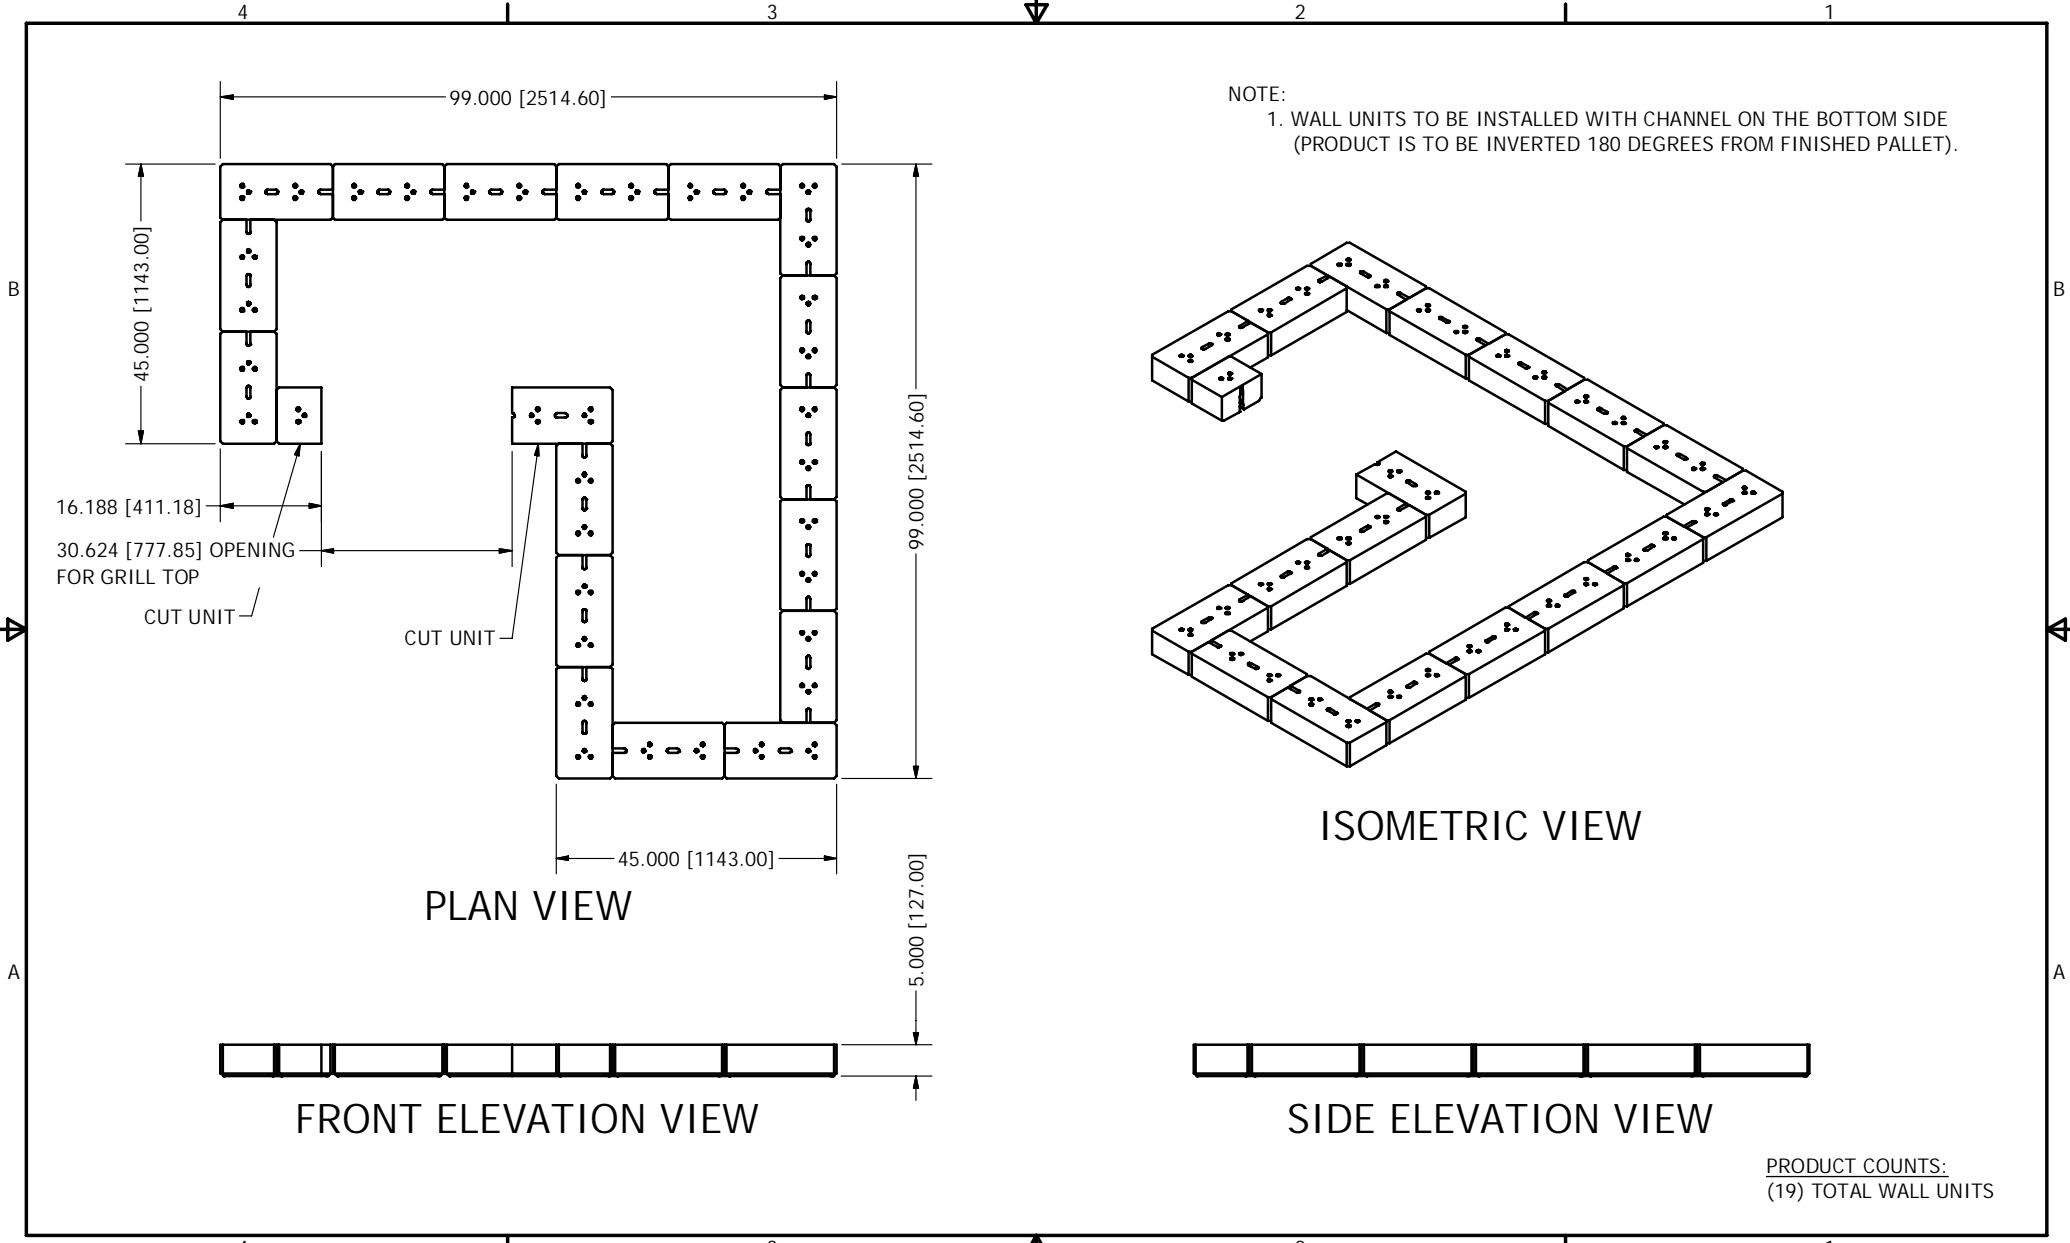


NOTE:
 1. WALL UNITS TO BE INSTALLED WITH CHANNEL ON THE BOTTOM SIDE
 (PRODUCT IS TO BE INVERTED 180 DEGREES FROM FINISHED PALLET).

PRODUCT COUNTS:
 (19) TOTAL WALL UNITS

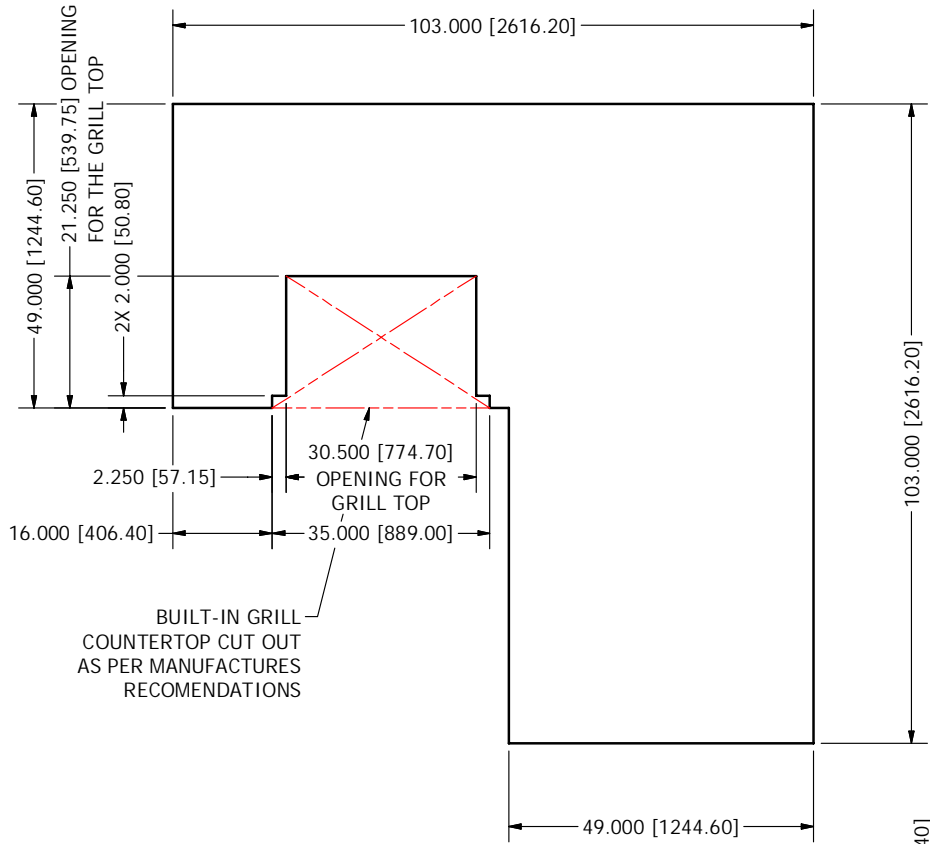


PLAN VIEW

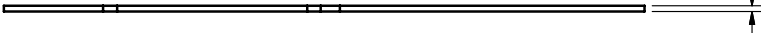


FRONT ELEVATION VIEW

NOTE:
 1. UNLESS OTHERWISE DIRECTED INSTALL AND SECURE COUNTERTOP WITH APPROVED ADHESIVE OR BONDING AGENT.

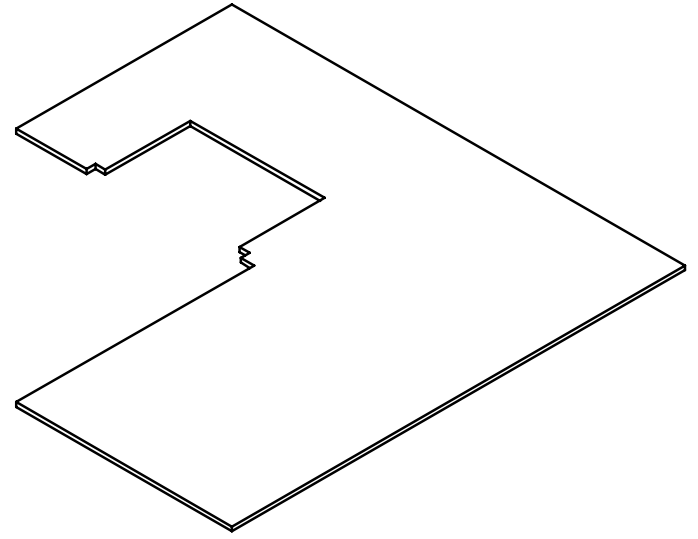

ISOMETRIC VIEW

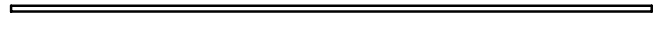

SIDE ELEVATION VIEW